

NORTH: 202000
EAST: 1805000

NORTH: 201000
EAST: 1802000

NORTH: 200000
EAST: 1805000


NORTH: 198000
EAST: 1805000

NORTH: 196000
EAST: 1805000

NORTH: 195000
EAST: 1802000

NORTH: 195000
EAST: 1805000

MOBILE UPPER BAY
45' X 400' CHANNEL DIMENSIONS

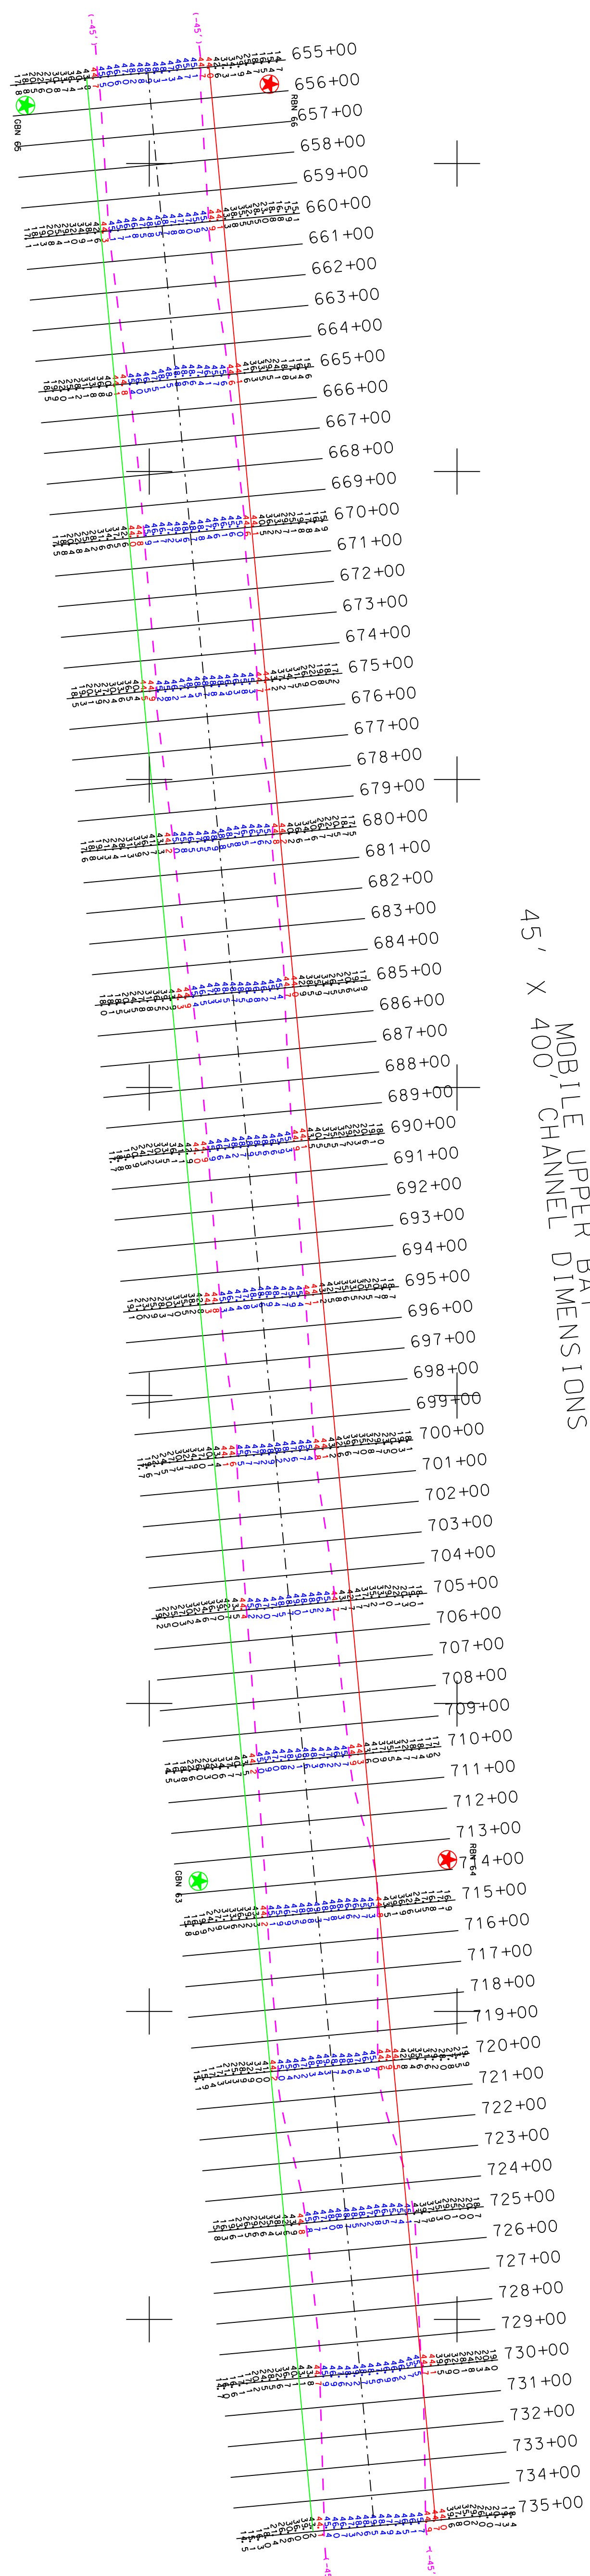

NORTH: 202000
EAST: 1802000

NORTH: 199000
EAST: 1802000


NORTH: 197000
EAST: 1802000

NORTH: 195000
EAST: 1802000

DISCLAIMER

Access Constraints: The US Government furnishes this information as a service to the public and does not express understanding that the United States government makes no warranties, expressed or implied, concerning the accuracy, completeness, readability, usability or information and the data furnished. The United States shall be under no liability whatsoever to any person by reason of any use made thereof. This data belongs to the Government, therefore the recipient further agrees to not disseminate this data to other personnel without Government provided data. The recipient may not transfer this data to others without also transferring this disclaimer.

Distribution Liability: The data represents the results of data collection/processing for a specific U.S. Army Corps of Engineers activity and indicates the general existing conditions. As such, it is only valid for its intended use and the user is responsible for its specifications. The user is responsible for the results of any application of the data for other than its intended purpose.

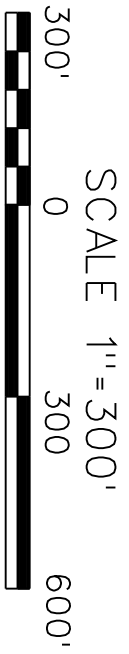

SCALE 1"=300'

NOTES:

1. ALL ELEVATIONS SHOWN ARE REFERENCED TO MEAN LOWER LOW WATER (MLLW.)
2. COORDINATES ARE REFERENCED TO ALABAMA STATE PLANE COORDINATE SYSTEM 83 DATUM WEST ZONE.
3. SURVEYED BY: H. LANGHAM
4. SURVEY VESSEL: PERRY
5. TIDE: -0.67 THRU +1.06
6. SURVEY DATE: 4/24/07
7. THE INFORMATION DEPICTED ON THIS MAP REPRESENTS THE RESULTS OF SURVEYS MADE ON THE DATES INDICATED AND CAN ONLY BE CONSIDERED AS INDICATING THE GENERAL CONDITIONS EXISTING AT THE TIME.
8. FREQUENCY SOUNDINGS: 208 KHz.



Symbol	No.	Description	Date	Approved

Designed By: D. CARTER	Date: APRIL 25, 2007
Drawn By: D. CARTER	Survey File Number MUB042407C
Checked By: 	CADD File Name MU042307F.DGN
Reviewed By:	Solicitation Number MU042307C

MOBILE HARBOR, ALABAMA

MOBILE UPPER BAY
STA.655+00-735+00
CONDITION SURVEY

Sheet
Reference
Number:

6 OF 10